




EXAMPLE OF MITRED CORNER FOR EASY COVER

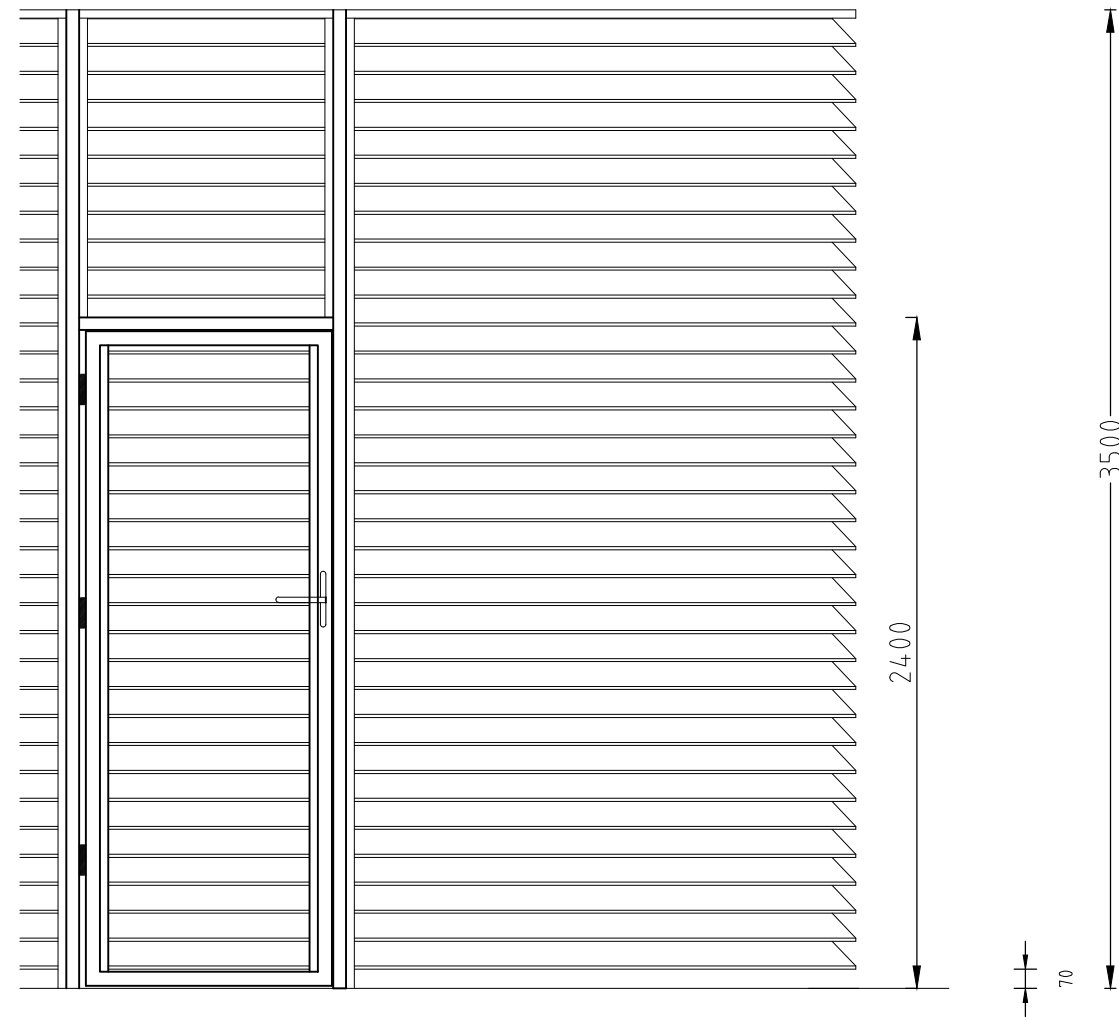

SCALE 1:25

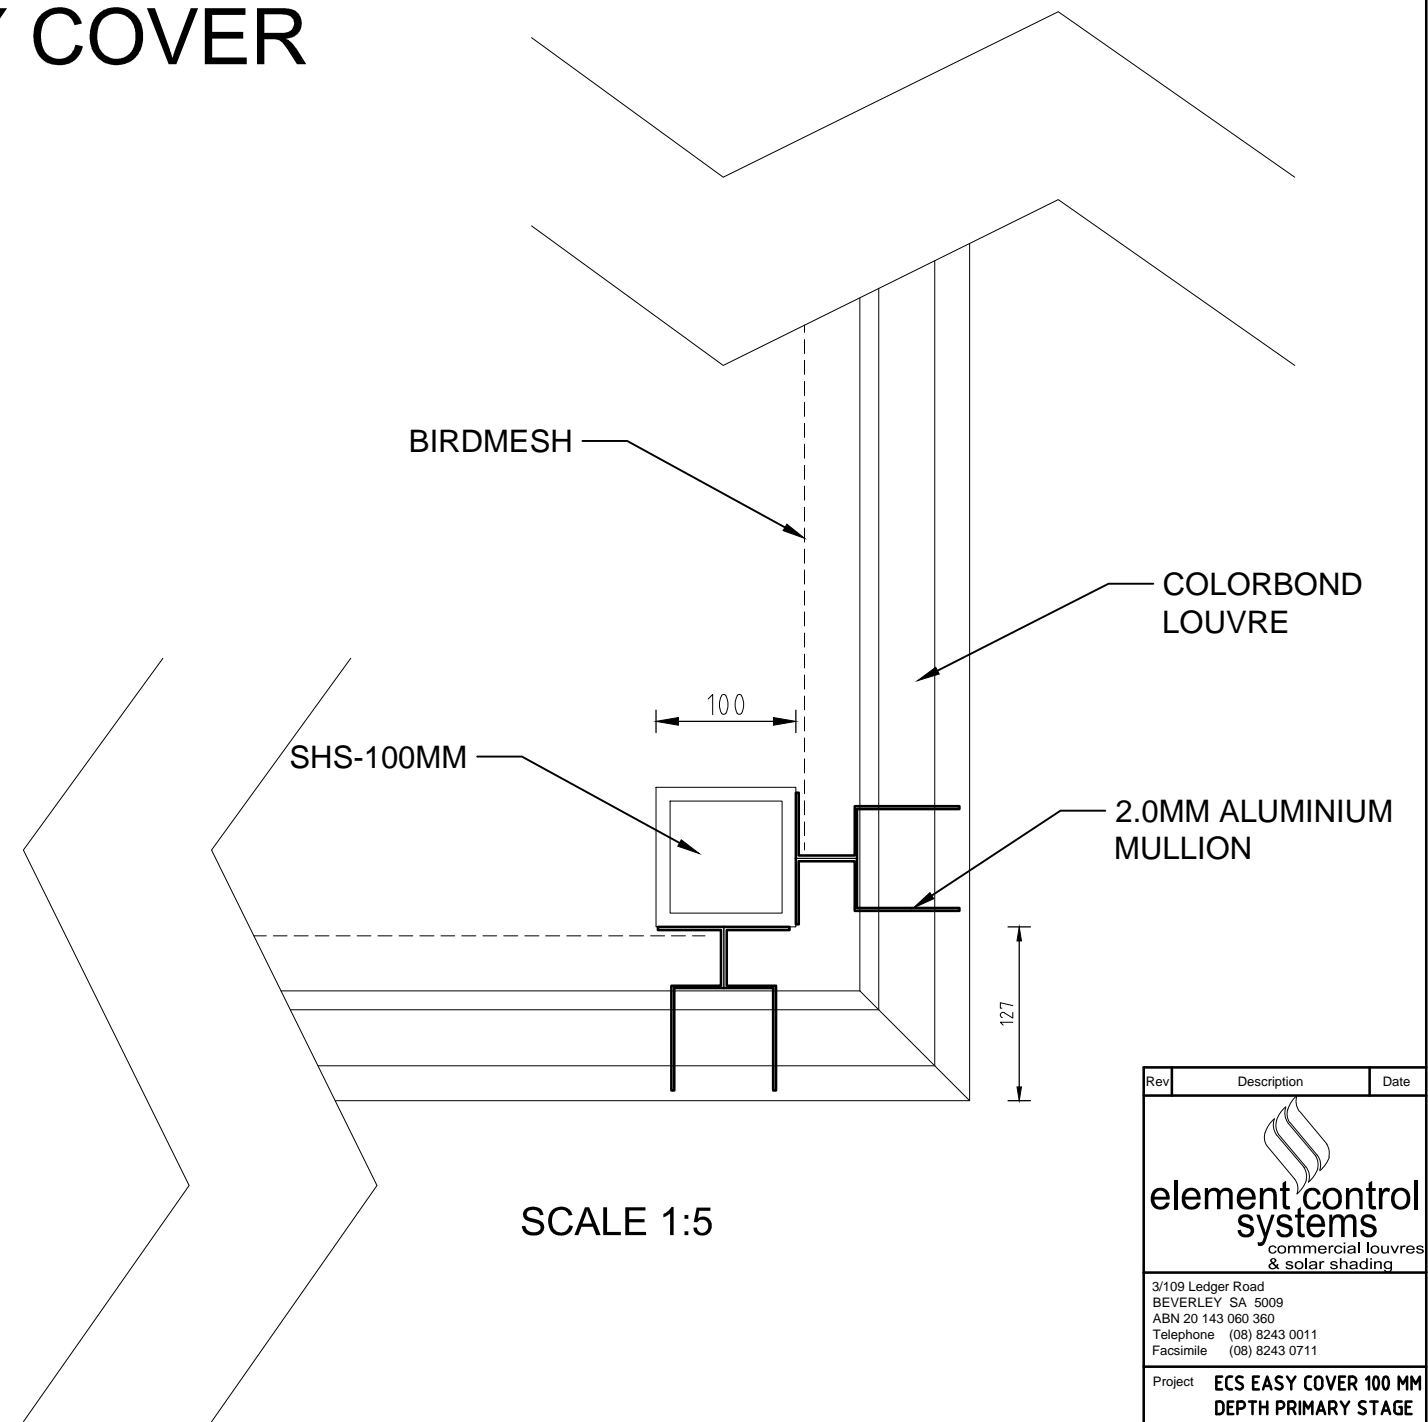

SCALE 1:5

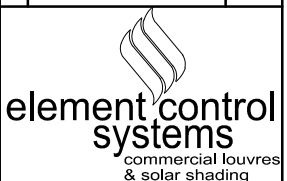Rev	Description	Date
 element control systems commercial louvres & solar shading		
3/109 Ledger Road BEVERLEY SA 5009 ABN 20 143 060 360 Telephone (08) 8243 0011 Facsimile (08) 8243 0711		
Project	ECS EASY COVER 100 MM DEPTH PRIMARY STAGE LOUVRE	
Title	EXAMPLE MITRED CORNER	
Drawn	DW	Checked HW
Date	28/05/12	Scale 1:25
Drawing No.	EC - PS - 100 - MC	Revision No.

Element Control Systems
 © Copyright