




# EXAMPLE OF MITRED CORNER FOR EASY FLOW DUAL STAGE

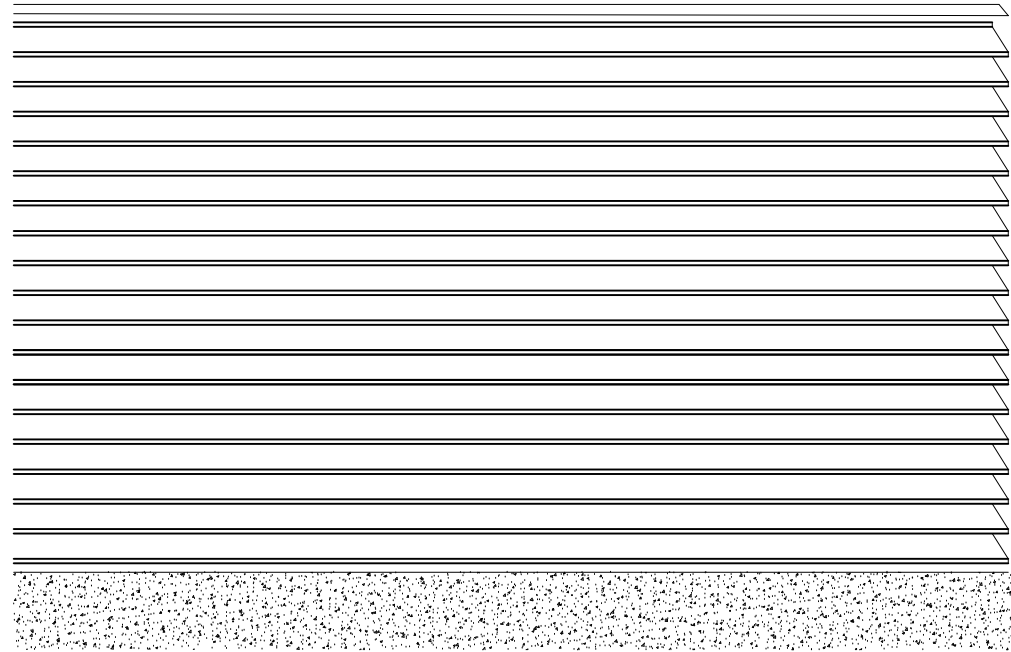

SCALE 1:25

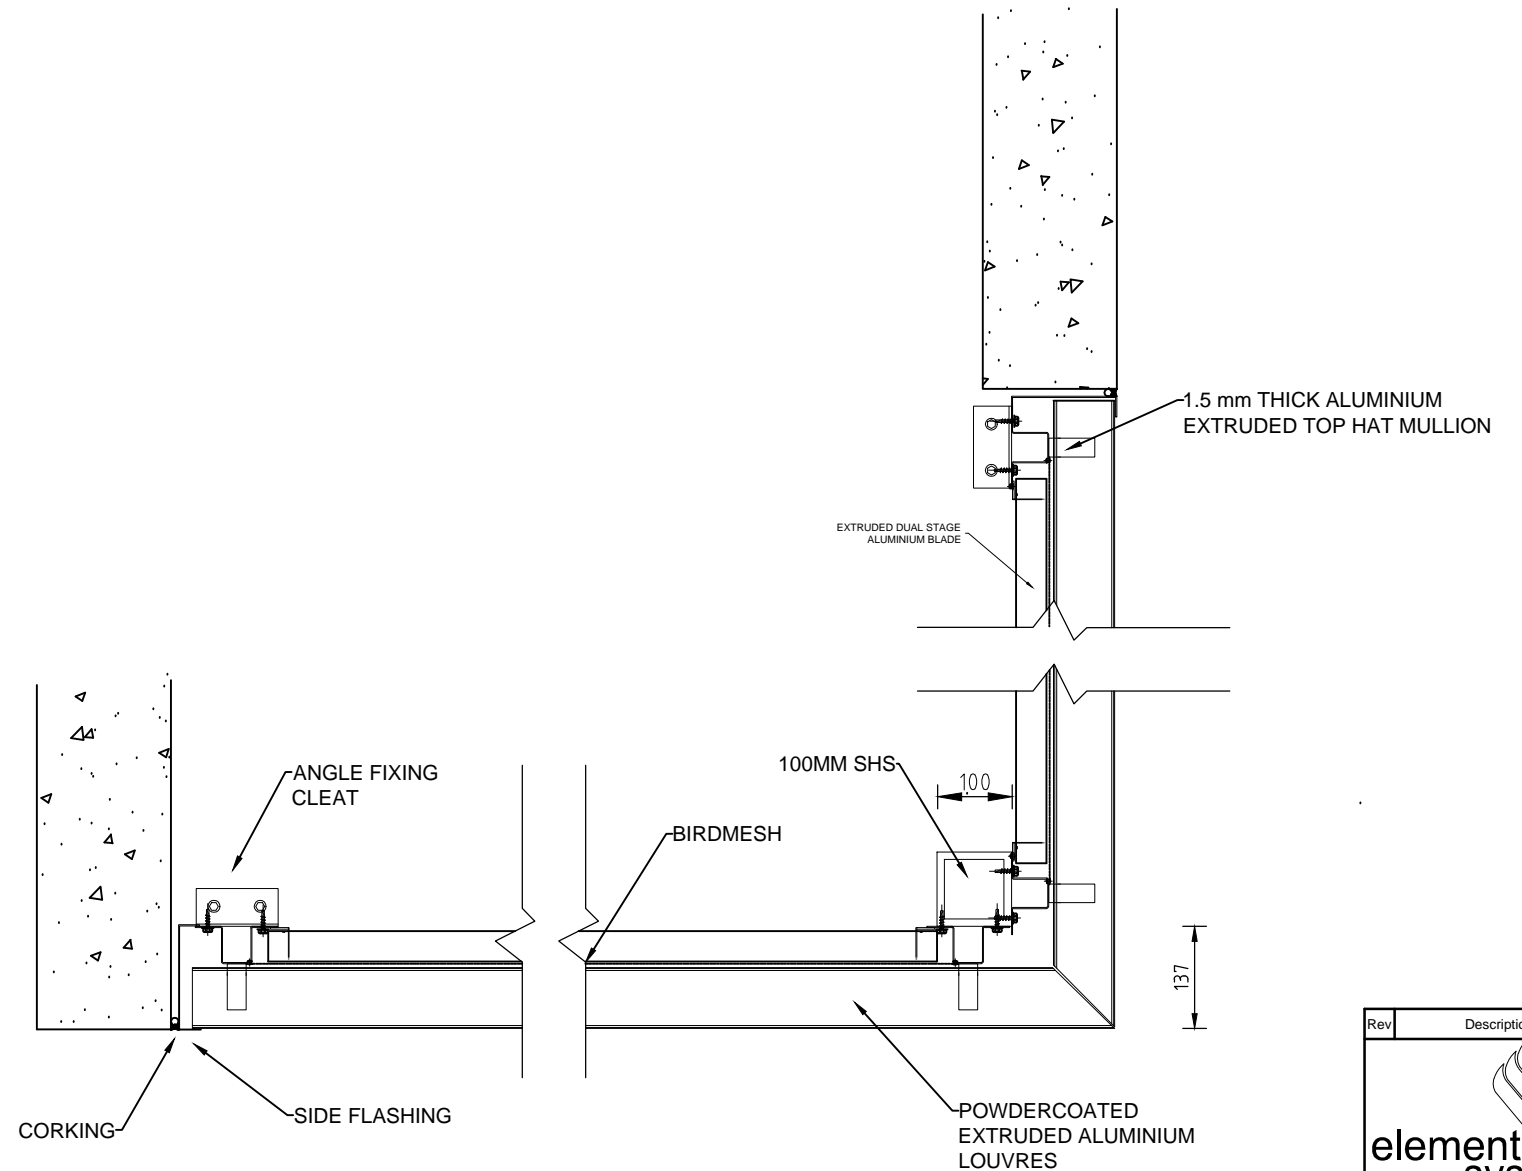

SCALE 1:2.5

Rev	Description	Date
 <b>element control systems</b> commercial louvres & solar shading		
3/109 Ledger Road BEVERLEY SA 5009 ABN 20 143 060 360 Telephone (08) 8243 0011 Facsimile (08) 8243 0711		
Project <b>ECS EASY FLOW 100 MM DEPTH DUAL STAGE LOUVRE</b>		
Title <b>EXAMPLE MITRED CORNER</b>		
Drawn	DW	Checked HW
Date	28/05/12	Scale 1:25
Drawing No.	DS - 100 - MC	Revision No.

Element Control Systems  
 © Copyright