




EXAMPLE OF MITRED CORNER FOR EASY FLOW PRIMARY STAGE

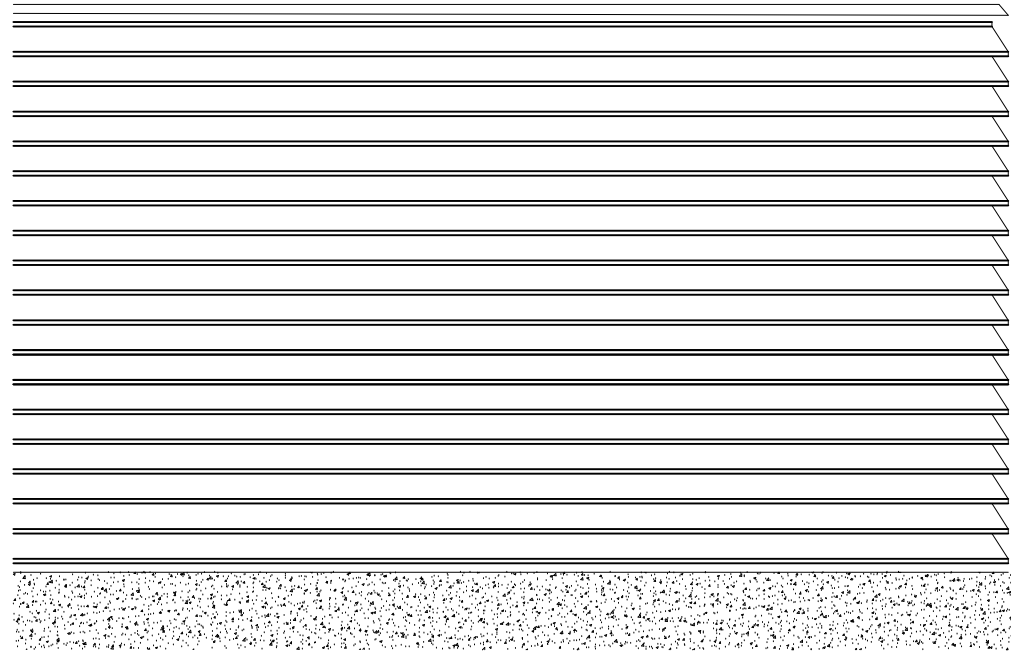

SCALE 1:25

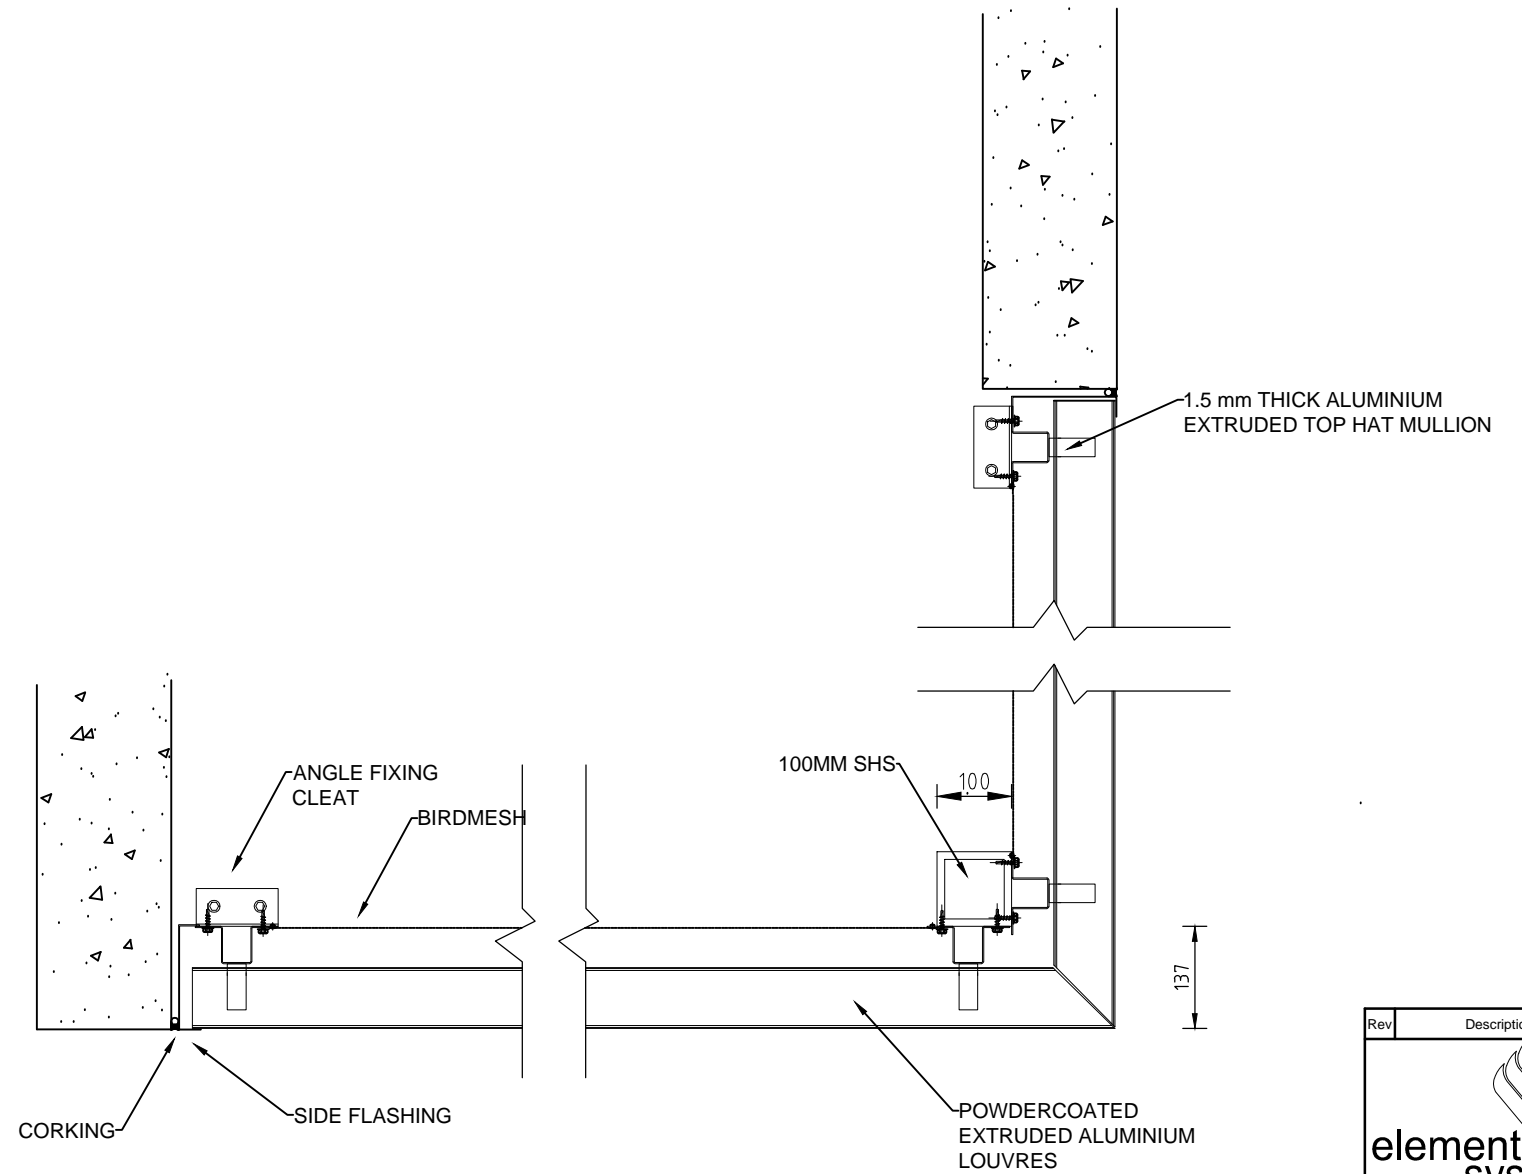

SCALE 1:2.5
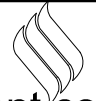
| Rev | Description | Date |
|---|---------------|--------------|
|  element control systems commercial louvres & solar shading | | |
| 3/109 Ledger Road BEVERLEY SA 5009 ABN 20 143 060 360 Telephone (08) 8243 0011 Facsimile (08) 8243 0711 | | |
| Project ECS EASY FLOW 100 MM DEPTH PRIMARY STAGE LOUVRE | | |
| Title EXAMPLE MITRED CORNER | | |
| Drawn | DW | Checked HW |
| Date | 28/05/12 | Scale 1:25 |
| Drawing No. | PS - 100 - MC | Revision No. |

Element Control Systems
© Copyright